




# SR 994/Quail Roost Drive PD&E Study


From West of SW 137<sup>th</sup> Avenue to East of SW 127<sup>th</sup> Avenue  
FM 445804-1-22-01 ETDM No. 14429

## Intersection Improvements


### SW 137<sup>th</sup> Avenue

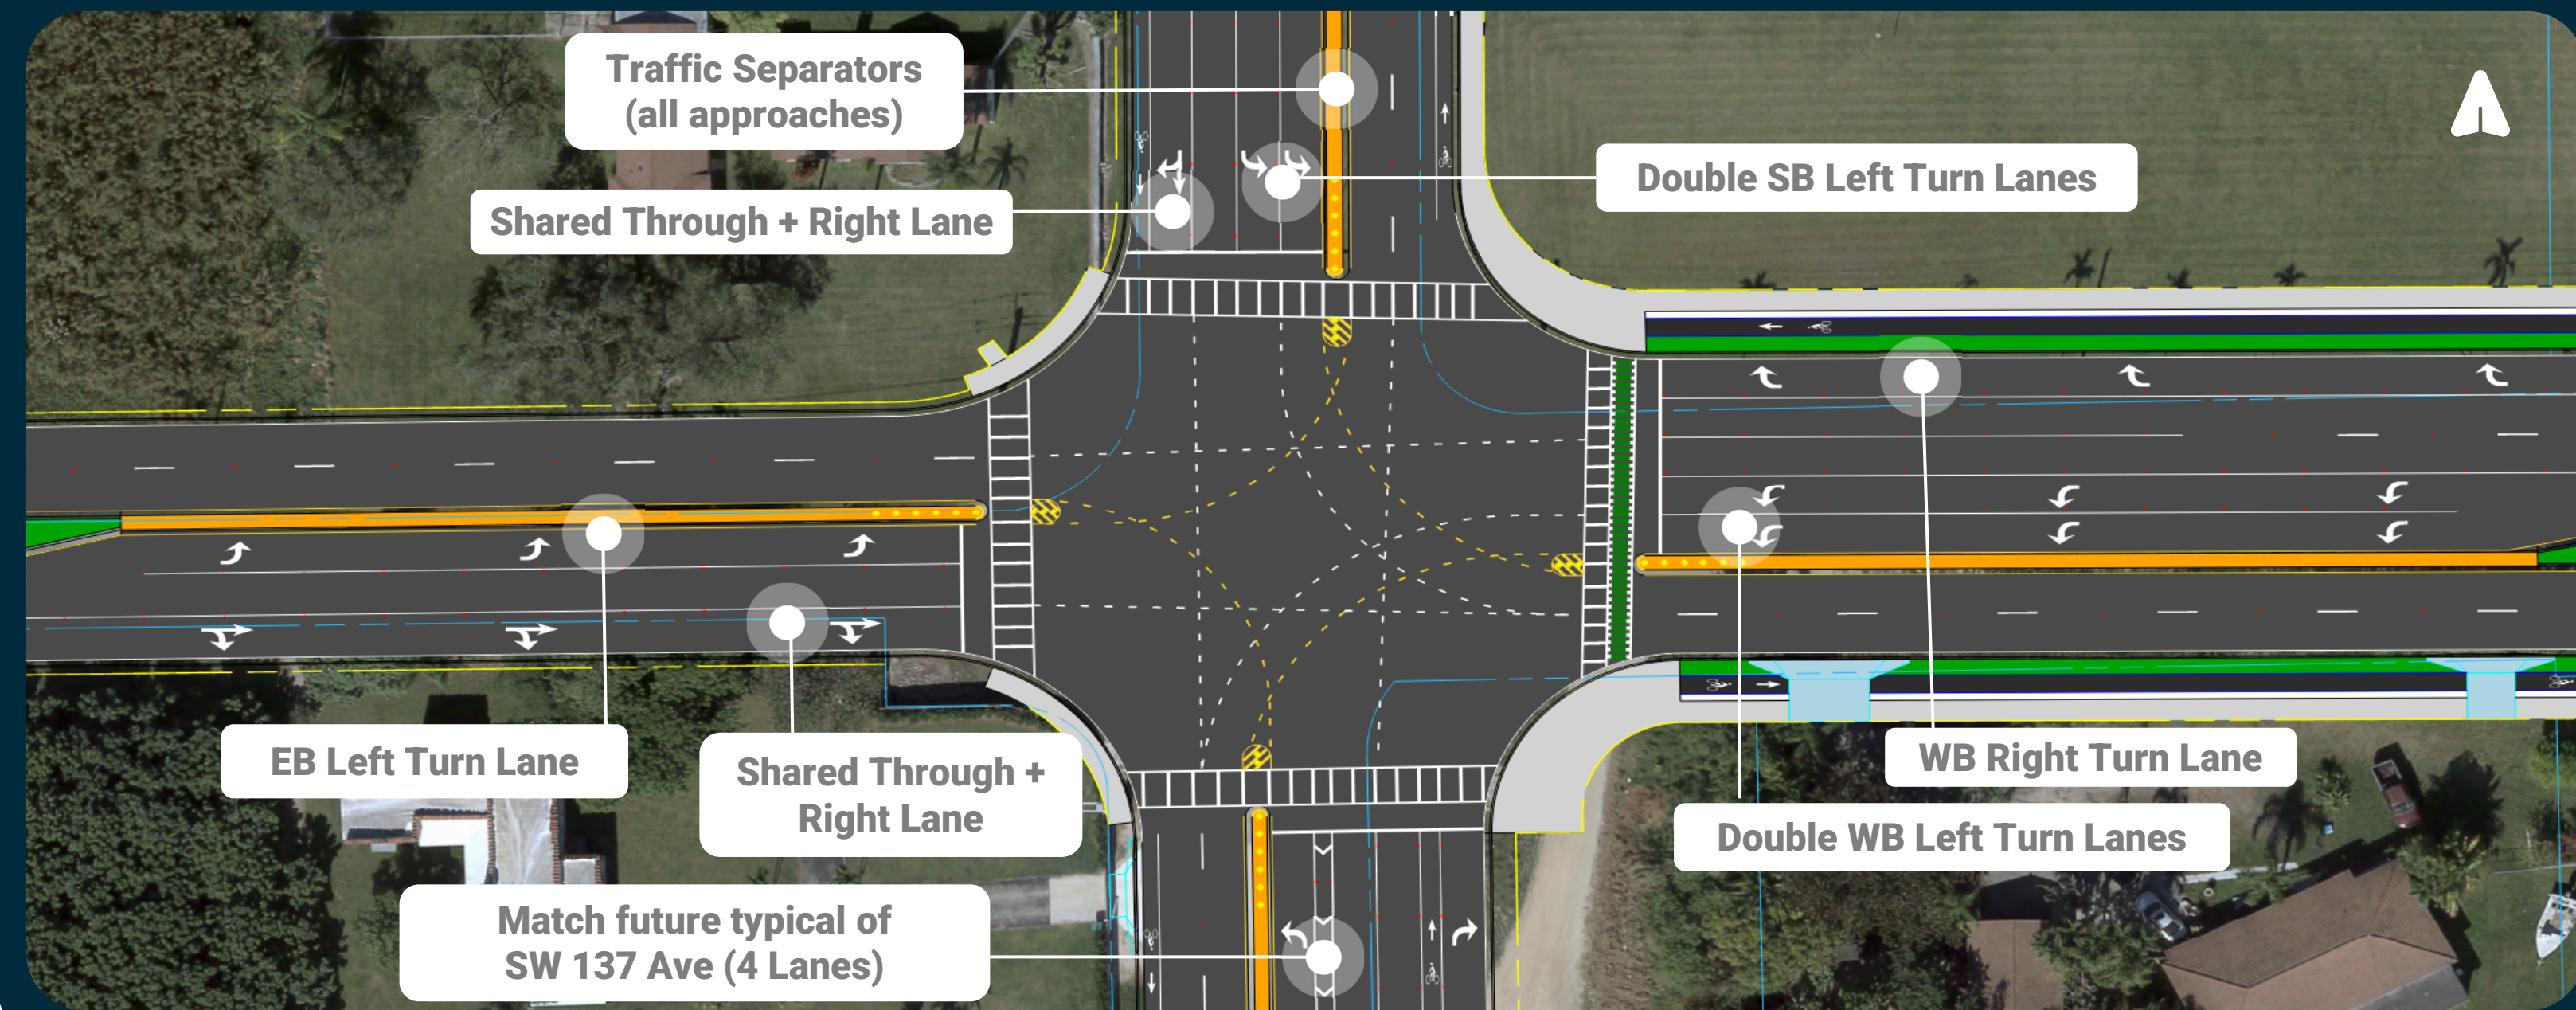

### SW 134<sup>th</sup> Avenue

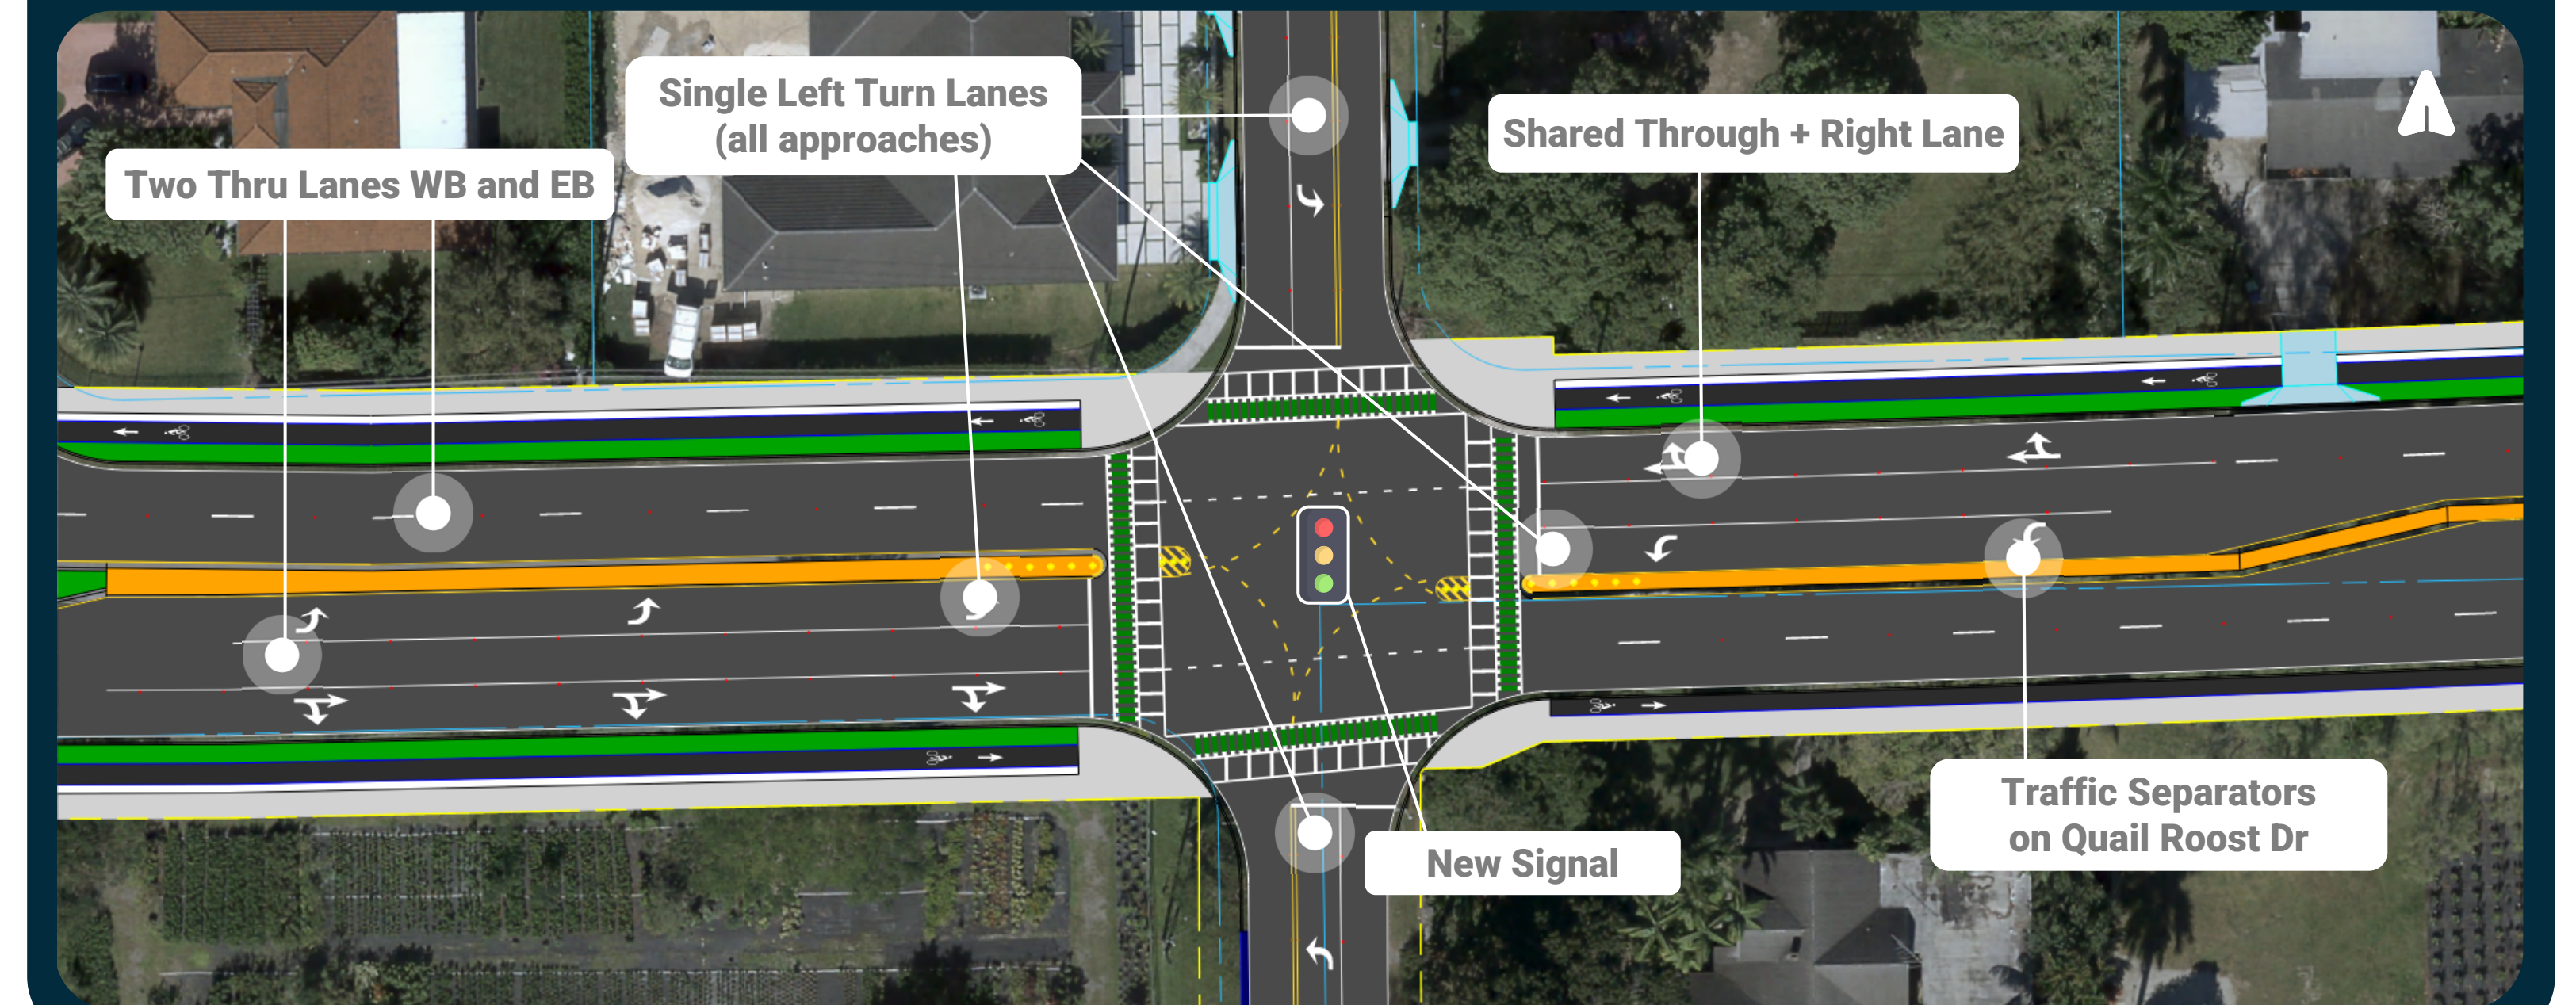

### SW 132<sup>nd</sup> Avenue

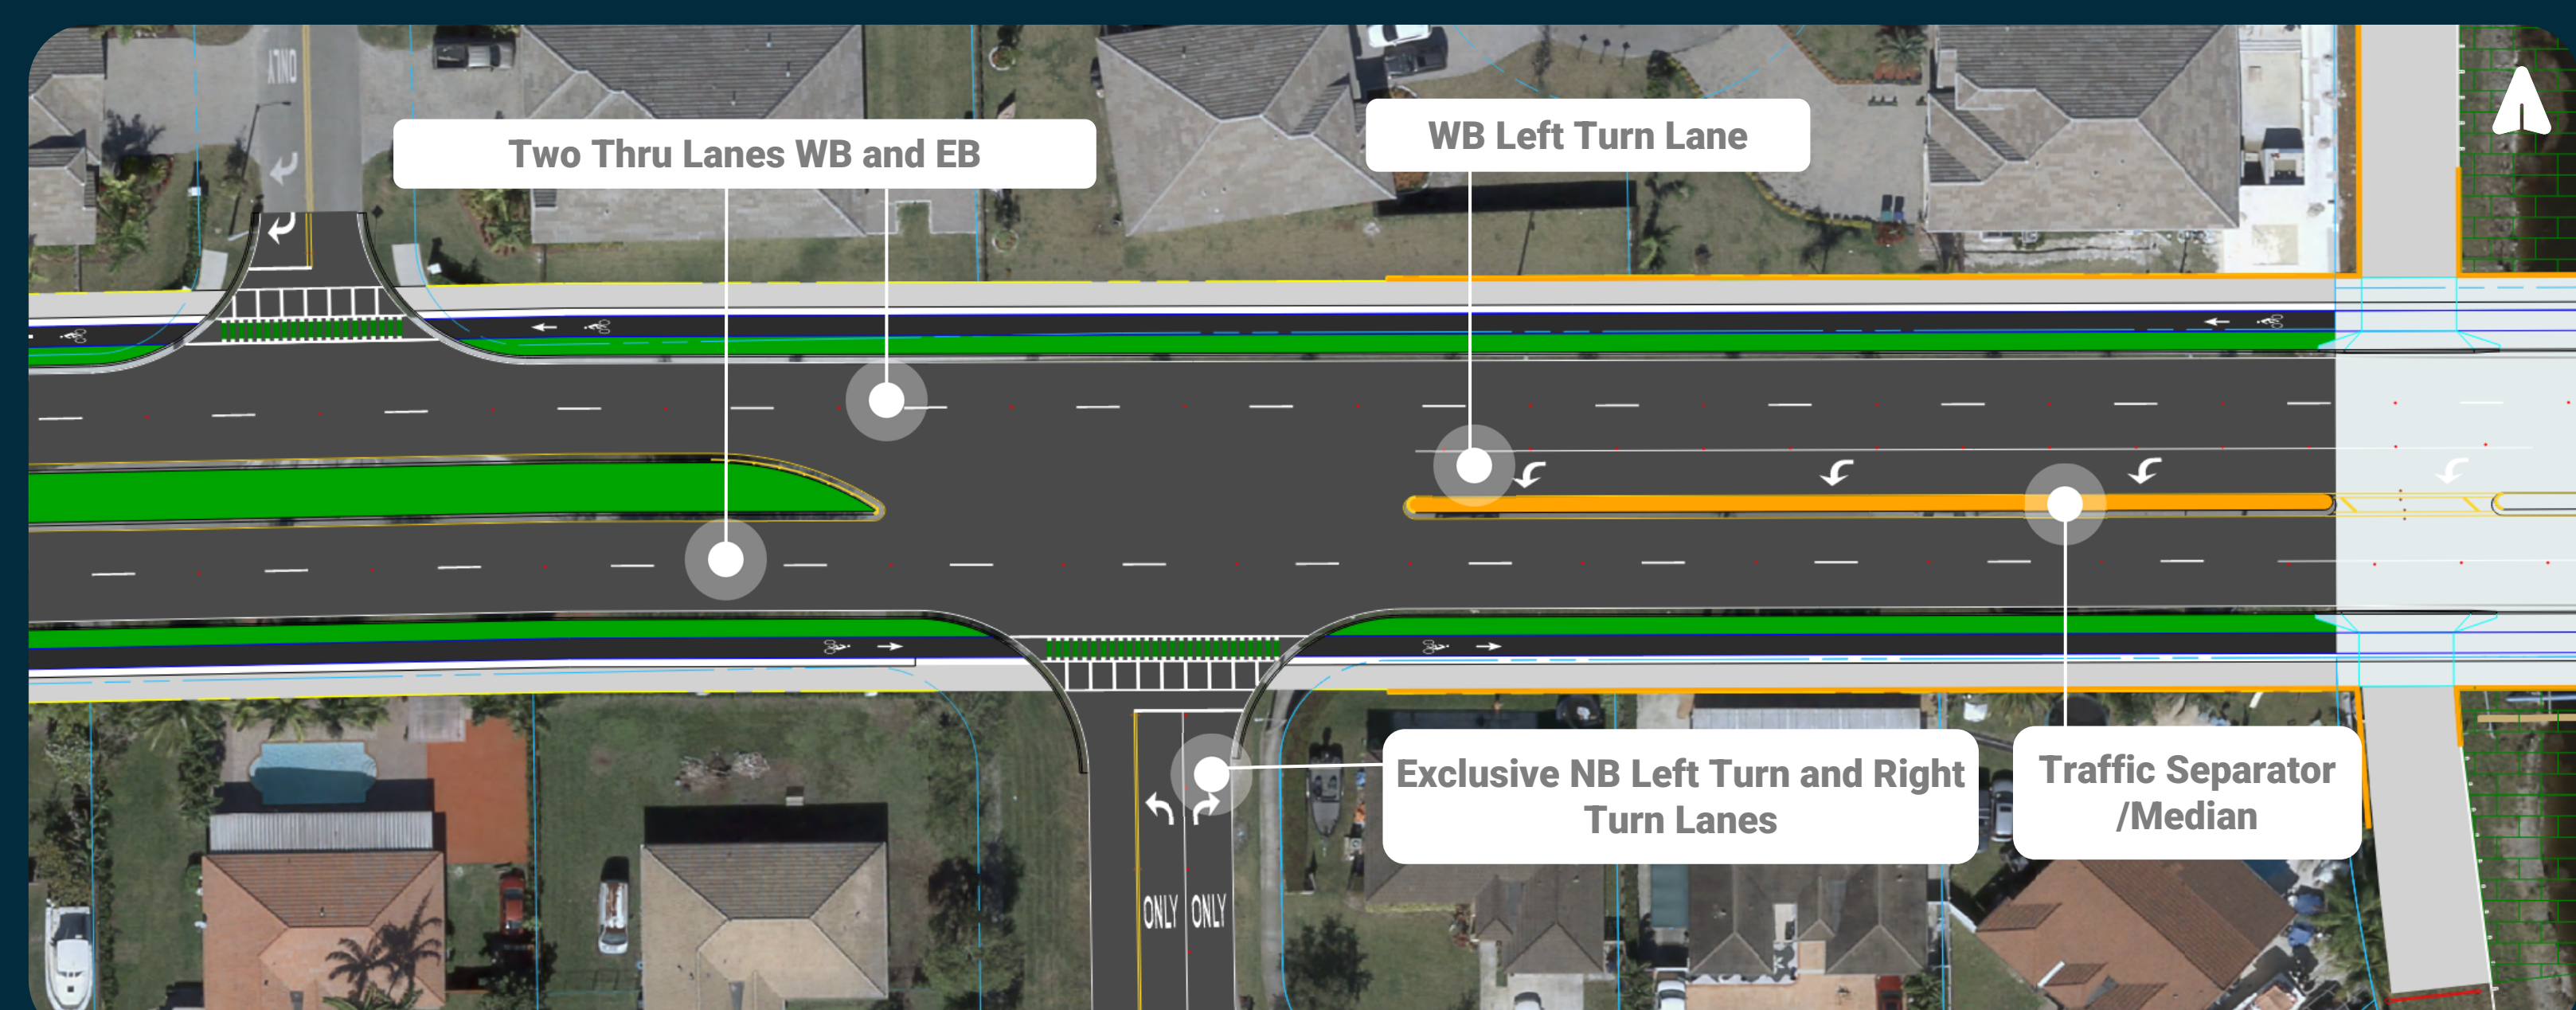

### SW 127<sup>th</sup> Avenue

